


1

2

3

4

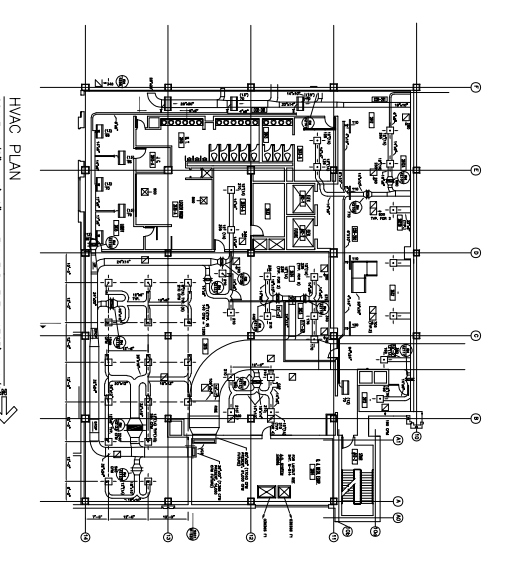

SYSTEMS ENGINEERING LTD.
 P.O. BOX 3891
 SEA COWS BAY
 TORTOLA, VG 1110, B.V.I.
 TEL: 284.494.2987
 FAX: 284.494.0775
 EMAIL: sytmeng@systemscaribbean.com

NOTES

01 DO NOT USE THIS DRAWING FOR CONSTRUCTION UNLESS THE WORKS CONSTRUCTION SET APPEARS IN THE REVISION COLUMN



02

**BVI ELECTRICITY CORPORATION:
 GENERATOR BUILDING**

LONG BUSH
 TORTOLA
 BVI



**PRELIMINARY ONLY
 NOT FOR CONSTRUCTION**

REV #	DESCRIPTION	DATE	BY	APP
A	PRELIM. ISSUE TO ARCH.	24.03.20	DM	YMM/MD
ISSUE INFORMATION:				
DESIGNER:	RT			
DRAWN:	BM			
JOB REF:				
DATE:	24.03.20			
SCALE:	AS NOTED			
DWG NAME:				
BUILDING ELEVATIONS				
DWG NO:				
A-201				
VERS. 3.0 - 07/21/9				

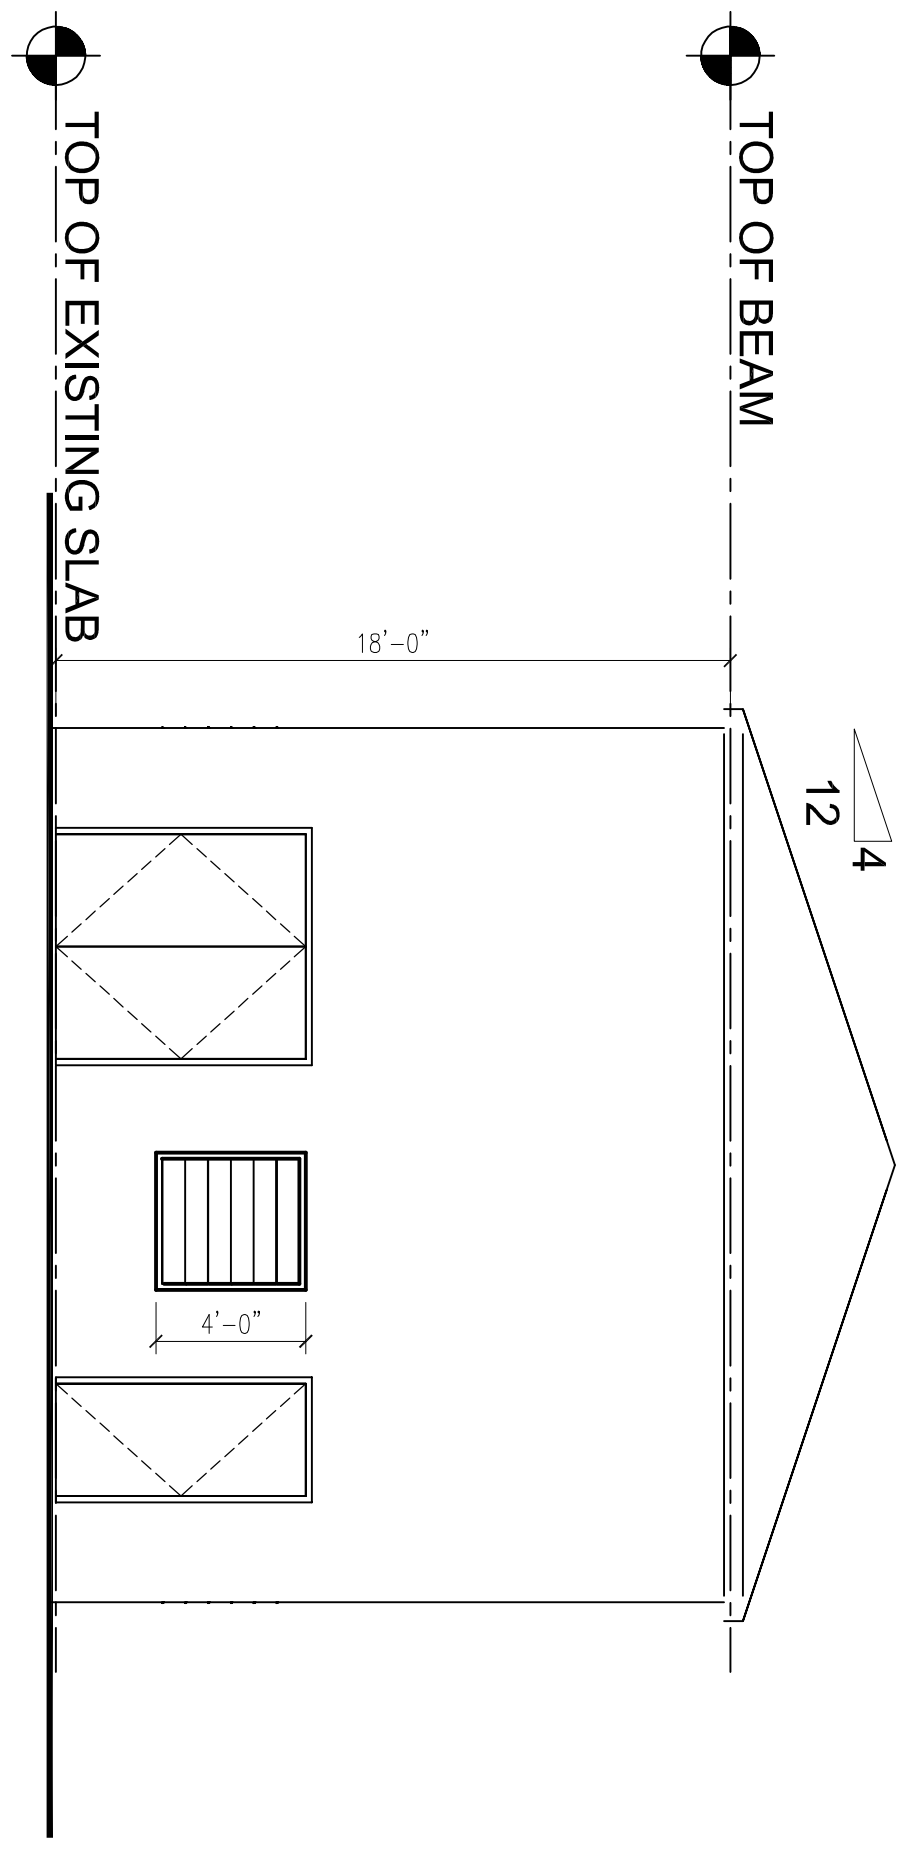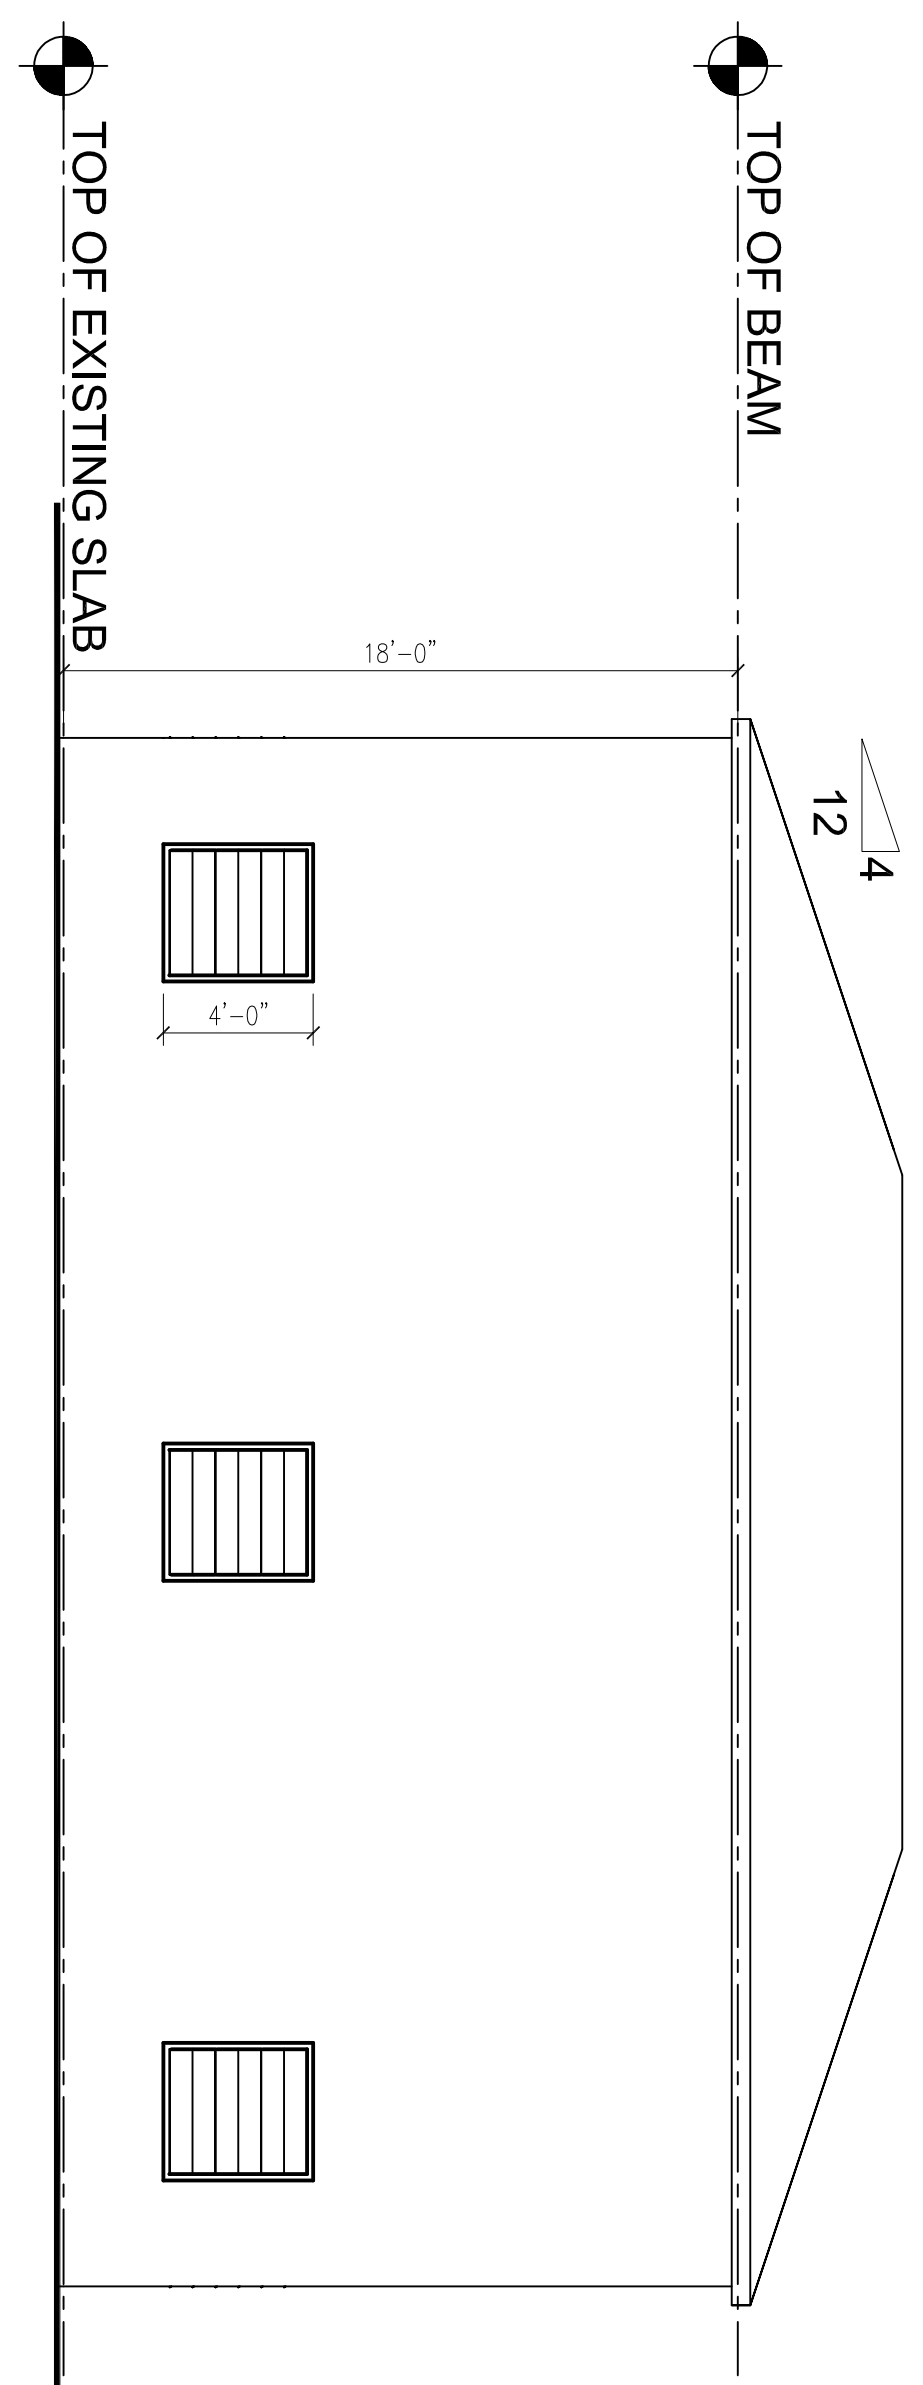

ELEVATION 1
 SCALE : 3/16" = 1'-0"

ELEVATION 2
 SCALE : 3/16" = 1'-0"

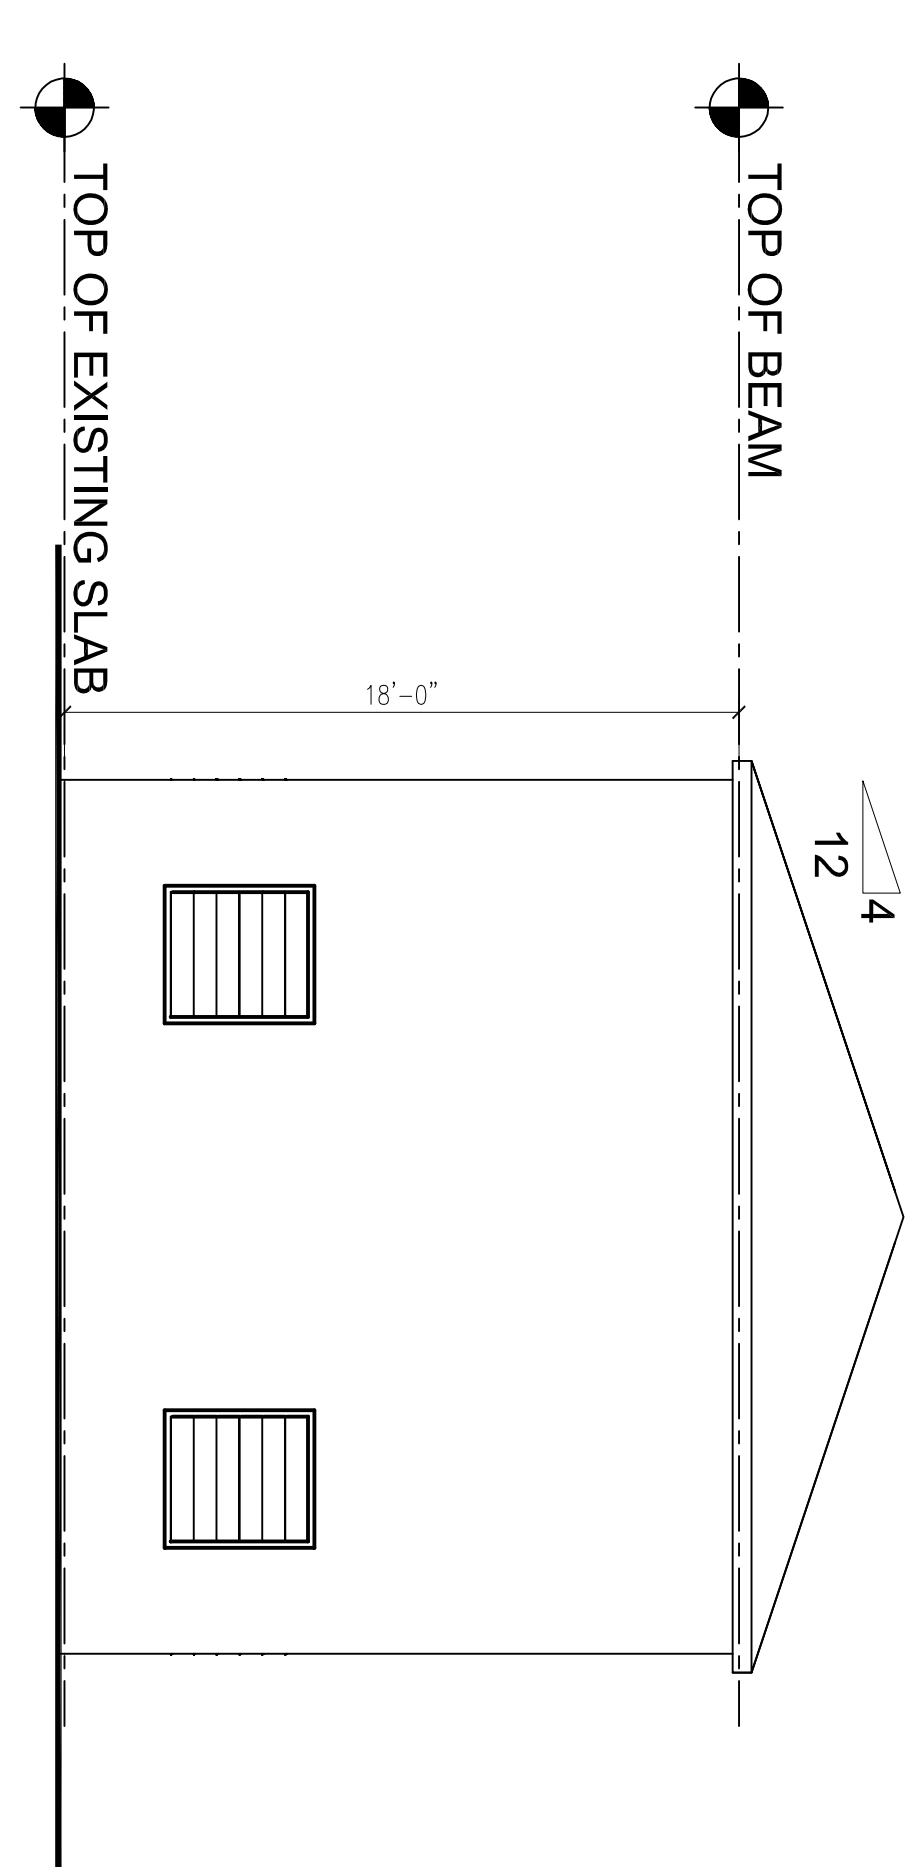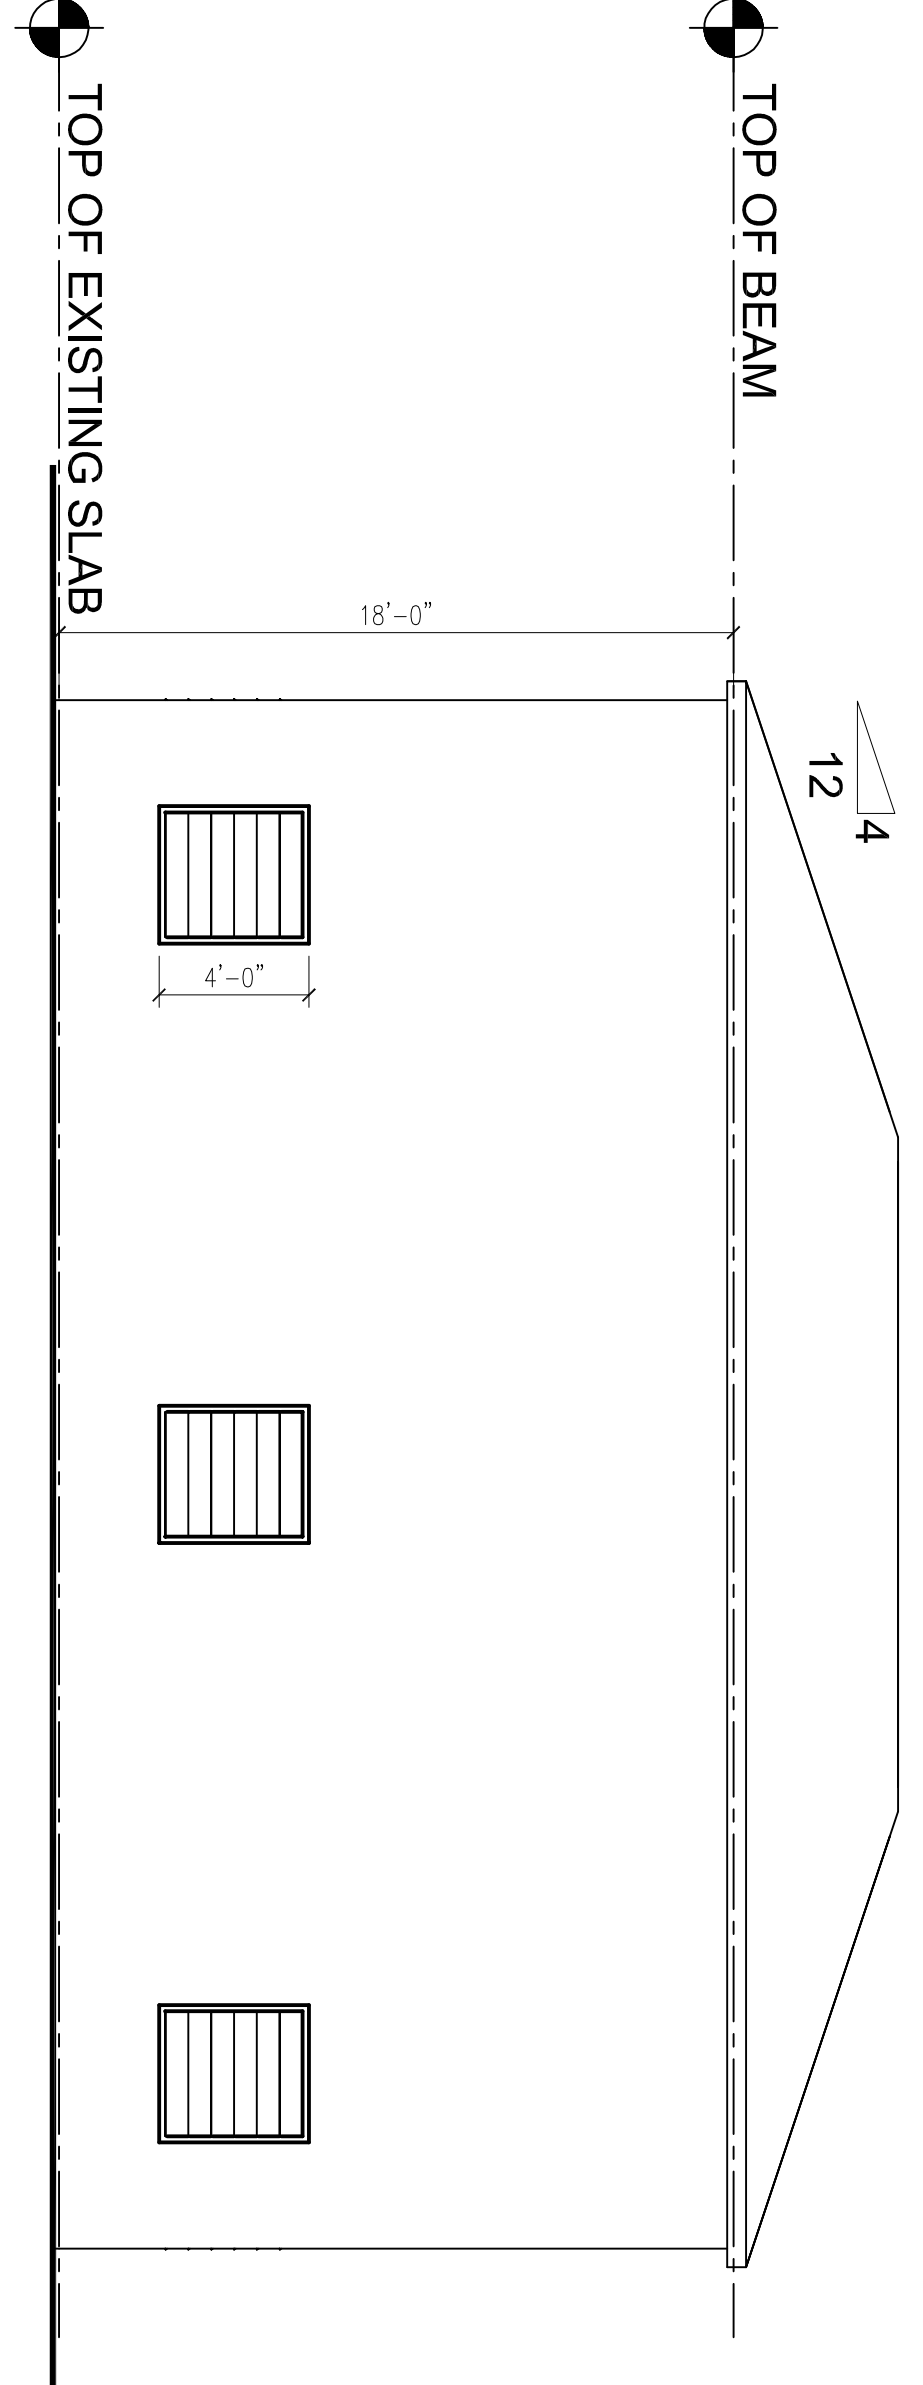

ELEVATION 3
 SCALE : 3/16" = 1'-0"

ELEVATION 4
 SCALE : 3/16" = 1'-0"

ELEVATION 3
 SCALE : 3/16" = 1'-0"

ELEVATION 4
 SCALE : 3/16" = 1'-0"