


1


2

3

4

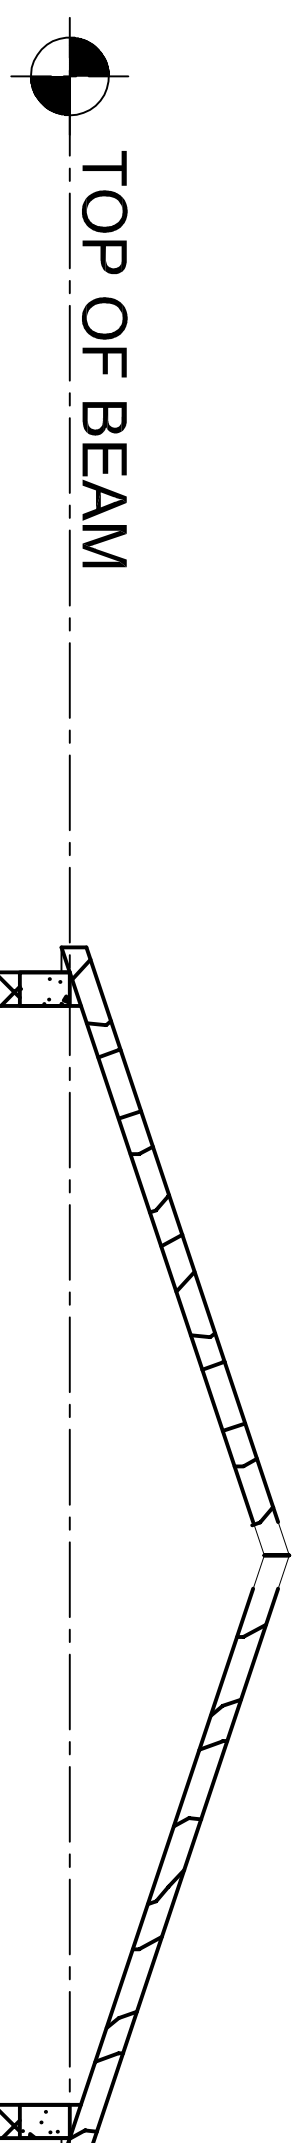

SYSTEMS ENGINEERING LTD.  
 P.O. BOX 3891  
 SEA COWS BAY  
 TORTOLA, VG 1110, B.V.I.  
 TEL: 284.494.2987  
 FAX: 284.494.0775  
 EMAIL: sytmeng@systemscaibean.com

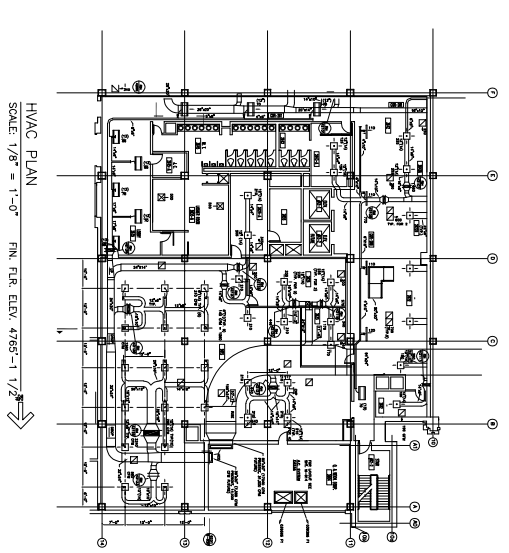



**NOTES**

01 DO NOT USE THIS DRAWING FOR CONSTRUCTION UNLESS THE WORDS 'CONSTRUCTION SET' APPEARS IN THE REVISIONS COLUMN

02

**SECTION 1**

SCALE : 1/4" = 1'-0"

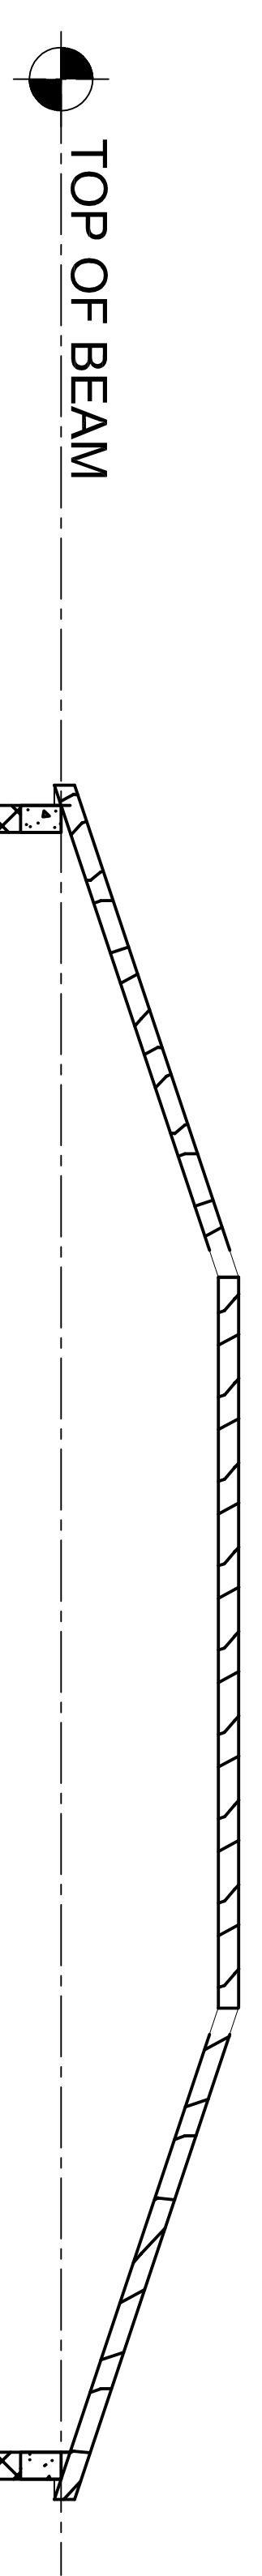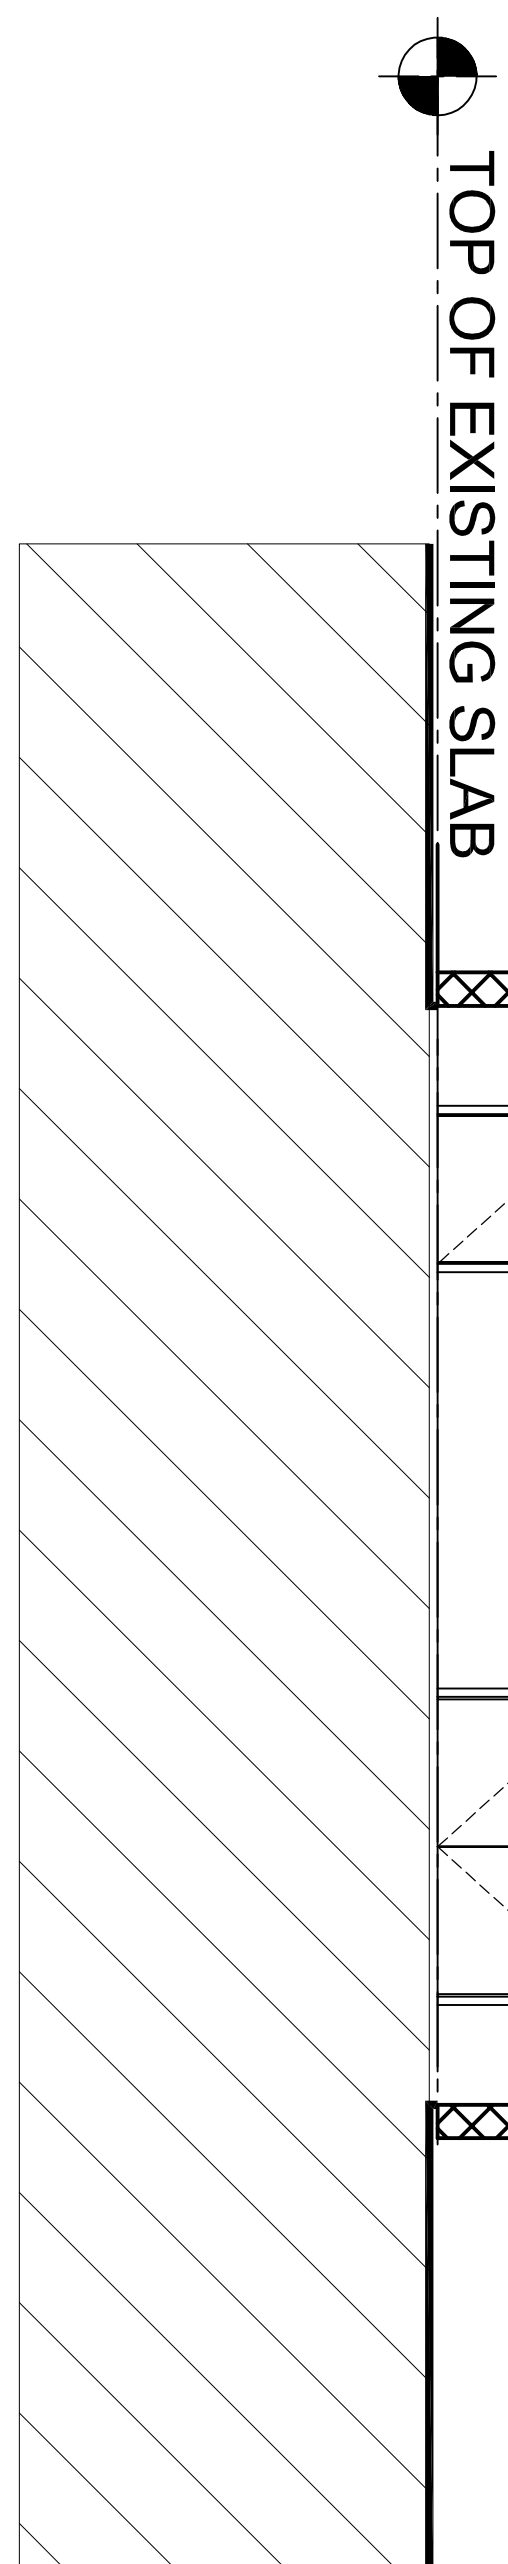

**BVI ELECTRICITY CORPORATION:**  
**GENERATOR BUILDING**

LONG BUSH  
 TORTOLA  
 BVI

**PRELIMINARY ONLY**  
**NOT FOR CONSTRUCTION**

A	PRELIM. ISSUE TO ARCH.	RT	240320
REV #	DESCRIPTION	BY	DATE
		BMI	YMMADD

**ISSUE INFORMATION:**

DESIGNER: RT  
 DRAWN: BMI

JOB REF:

DATE: 24 03 20

SCALE: AS NOTED

DWG NAME:

**BUILDING SECTIONS**

DWG NO:

**A-301**

SCALE : 1/4" = 1'-0"

**SECTION 2**

A

B

C

D